

KEY PLAN



REV	DATE	DESCRIPTION	ISSUED BY	DATE
R2	12/26/2011	FOR REORDER	TCJ	UNC
R1	11/24/11	FOR REORDER	TCJ	UNC
R0	11/23/11	FOR REORDER	TMR	UNC

Indraprastha Institute of
Information Technology (IIT)
at Okhla Industrial Estate, Ph. III
NEW DELHI - 110020

MCD BERL
smart environs
Mc D Built environment research laboratory pvt Ltd,
L-16, 3rd CROSS, 26th MAIN ROAD, 1st PHASE, JP NAGAR,
BANGALORE-560 078, PH: 91 80 41214020.
Website: www.mcdberl.com

ARCHITECT:

Sanjay Prakash & Associates
R1/301,
Hauz Khas Enclave
New Delhi - 16
Ph. 011-41655697
Email: spa@sanjayprakash.com

PROJECT TITLE


IT-D

DRAFTING TITLE

WATER SUPPLY LAYOUT-TERRACE
PLAN-DINING BLOCK

SCALE	DATE	DESIGNED	DRAWN	CHECKED	APPROVED
1:100	12-07-2011	MBO	TMR	MB	LRC
JOB NUMBER	DRAWING NUMBER		REVISION		SHEET
1217	P-610		R2		A1

This drawing is the property of Mc D Bull environmental research laboratory pvt Ltd, no part of the drawing may be reproduced in any manner whatsoever without permission from Mc D BERL.

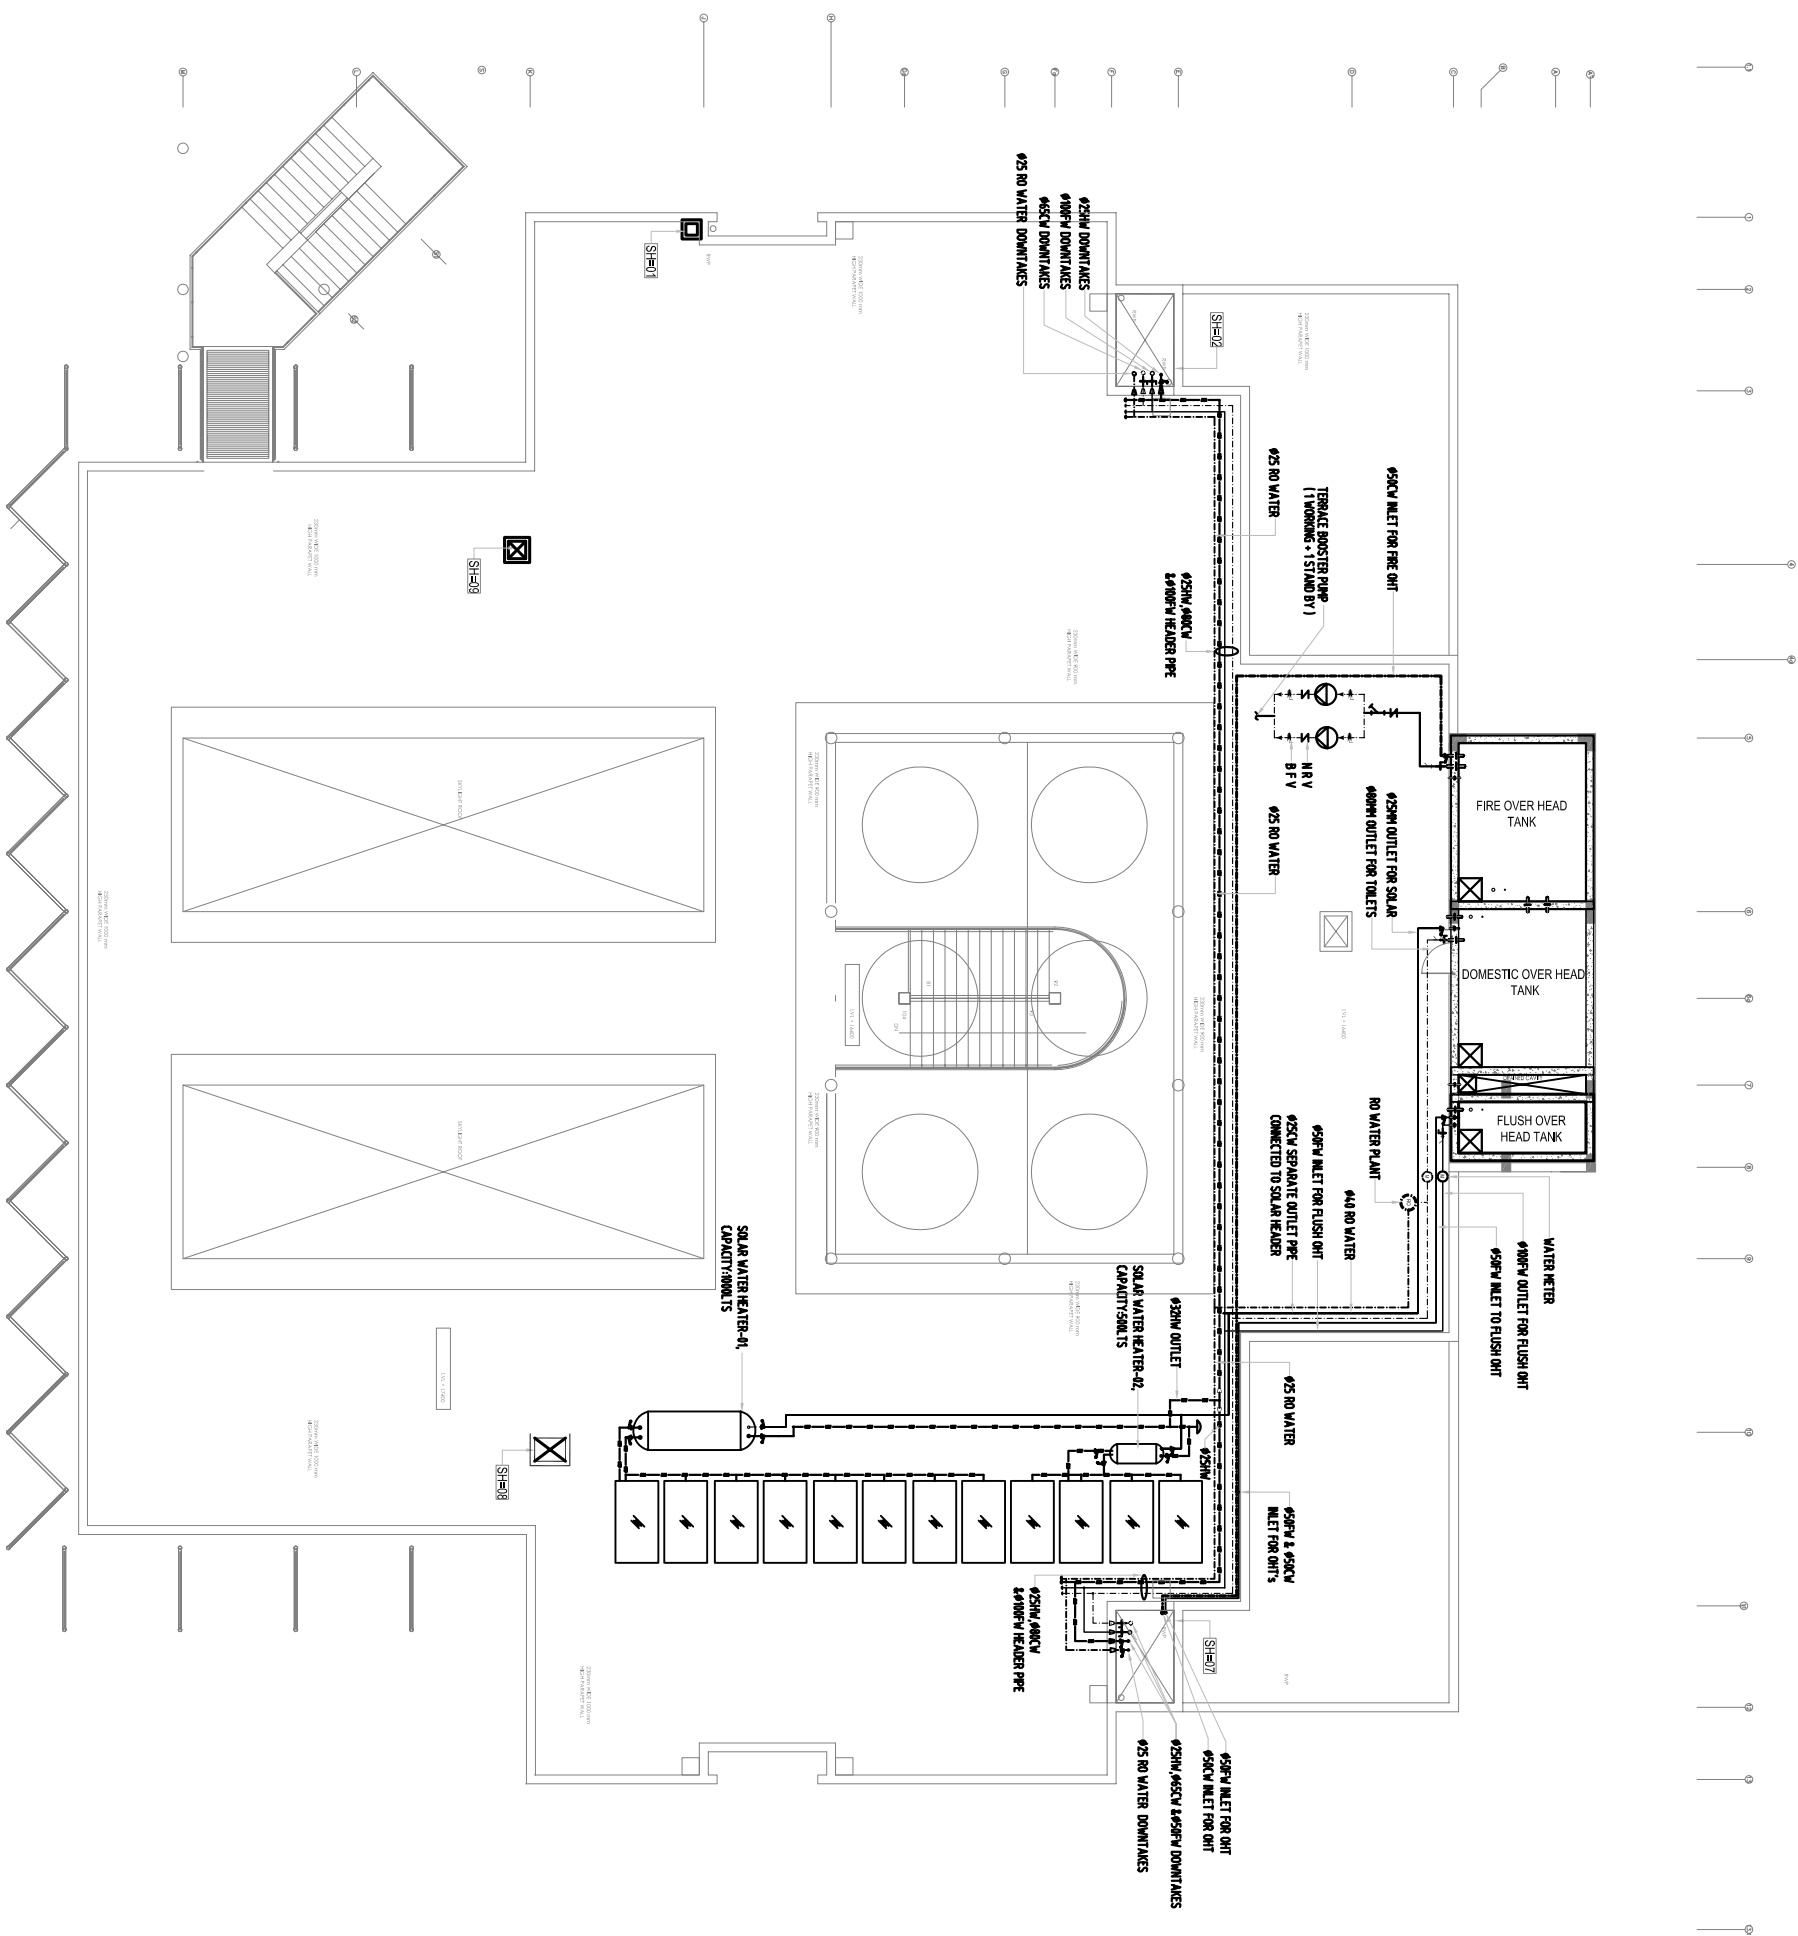

01 WATER SUPPLY LAYOUT-TERRACE PLAN
P-610 SCALE=1:100

FOR-TENDER